
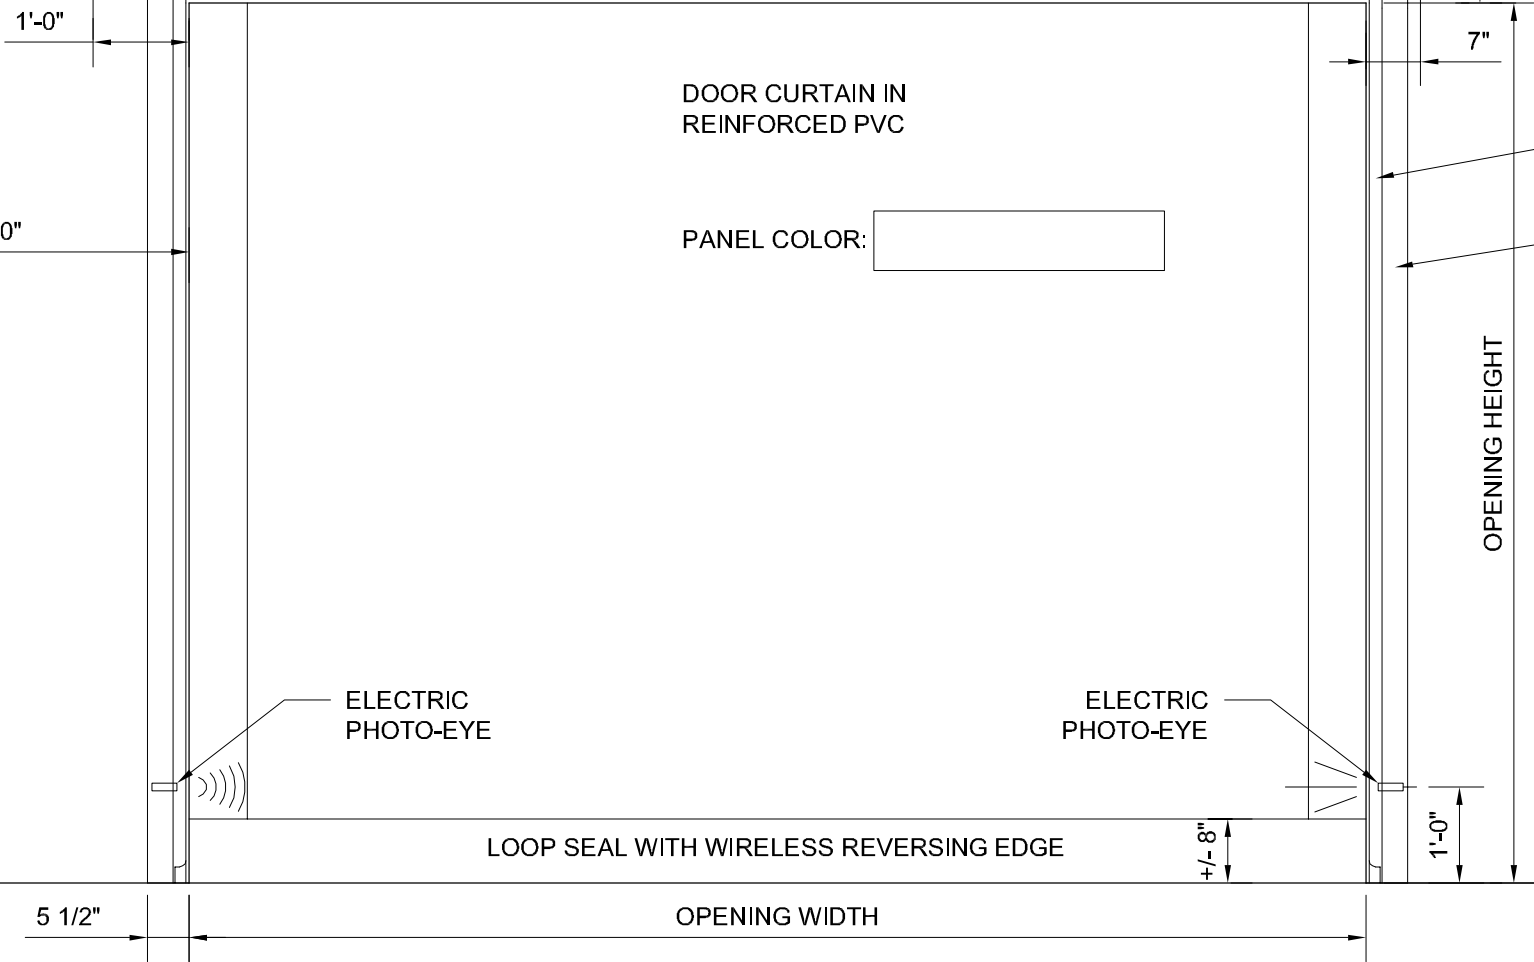
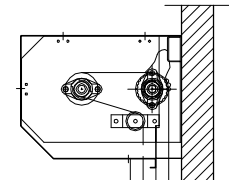
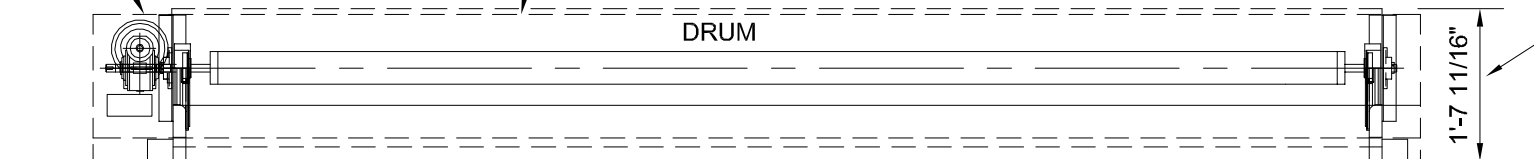
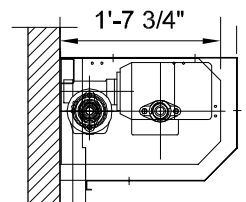


PLAN VIEW

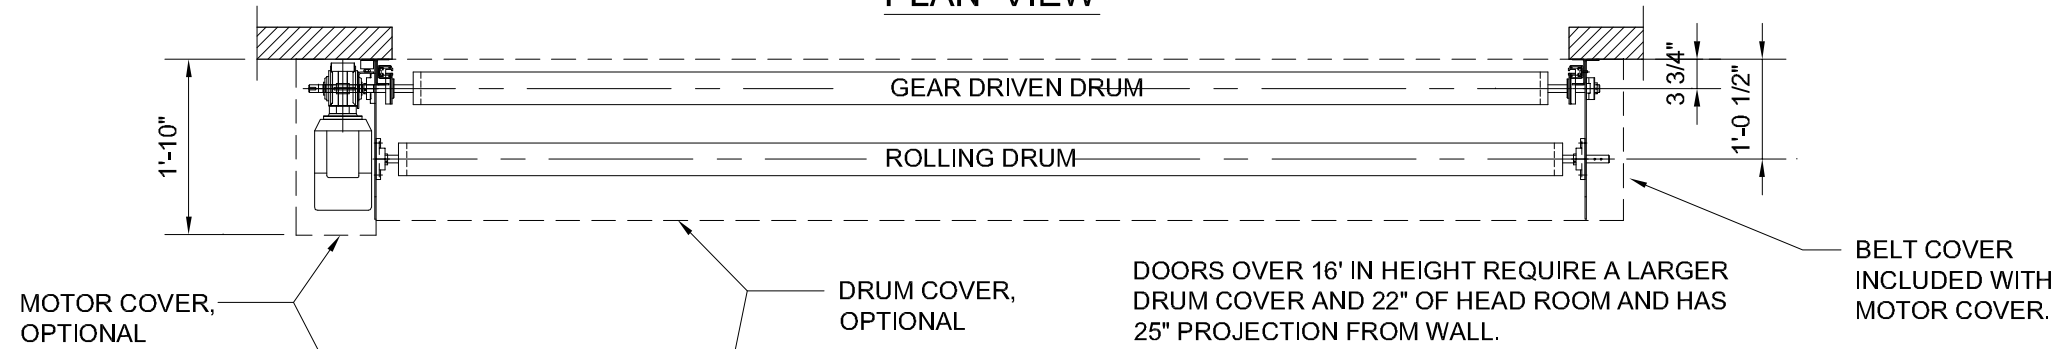

ELEVATION VIEW - LEFT

ELEVATION VIEW - FRONT

ELEVATION VIEW - RIGHT

DOOR TYPE.: M2 POWER - LEFT HAND MOTOR			
DOOR NO.:	LOCATION:	OPENING SIZE (W X H):	MIN. HEADROOM REQUIRED:

DYNACO
HIGH PERFORMANCE DOORS
TEL. (800) 459 1930 FAX. (800) 459 1960

PROJECT TITLE	
ADDRESS (CITY, STATE)	
QUOTE NUMBER:	XXXXXXXXXX
DEALER:	XXXXXXXXXX
REGIONAL MANAGER:	CONTACT NUMBER:
XXXXXXXXXX	(XXX) XXX-XXXX

DATE:	01/08/2009
SCALE:	1/2" = 1'-0"
FILE NO.:	M2-POWER-LH